

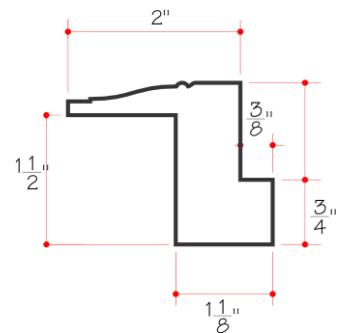




## FRAME PROFILES

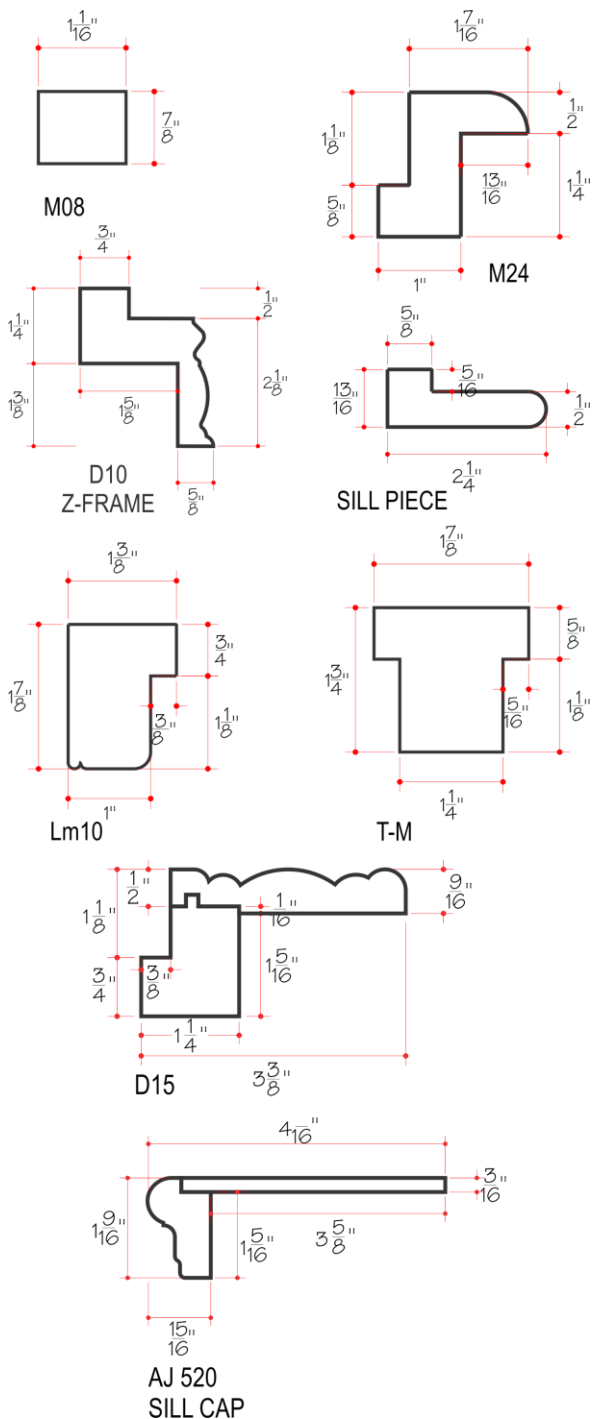

DECO TRIM/K35

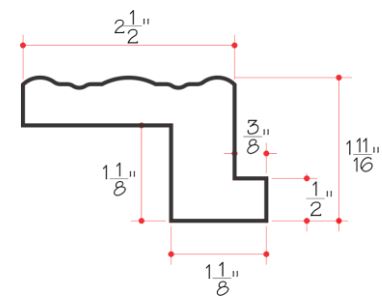

FANCY TRIM/K45

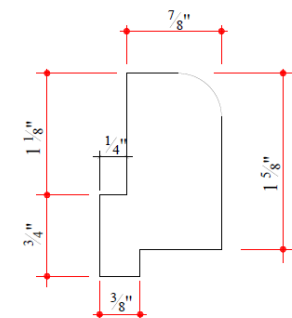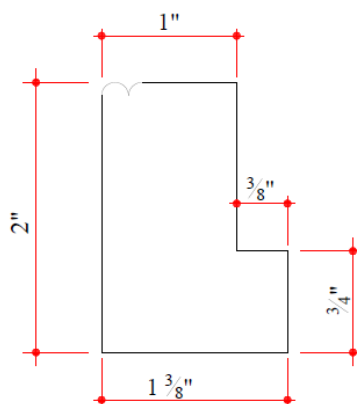

BULLNOSE TILT OUT Z/ K31